
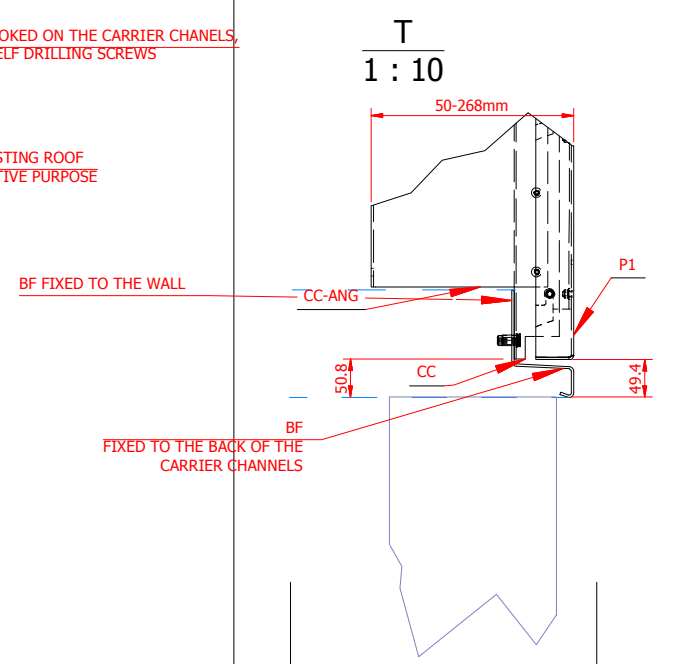
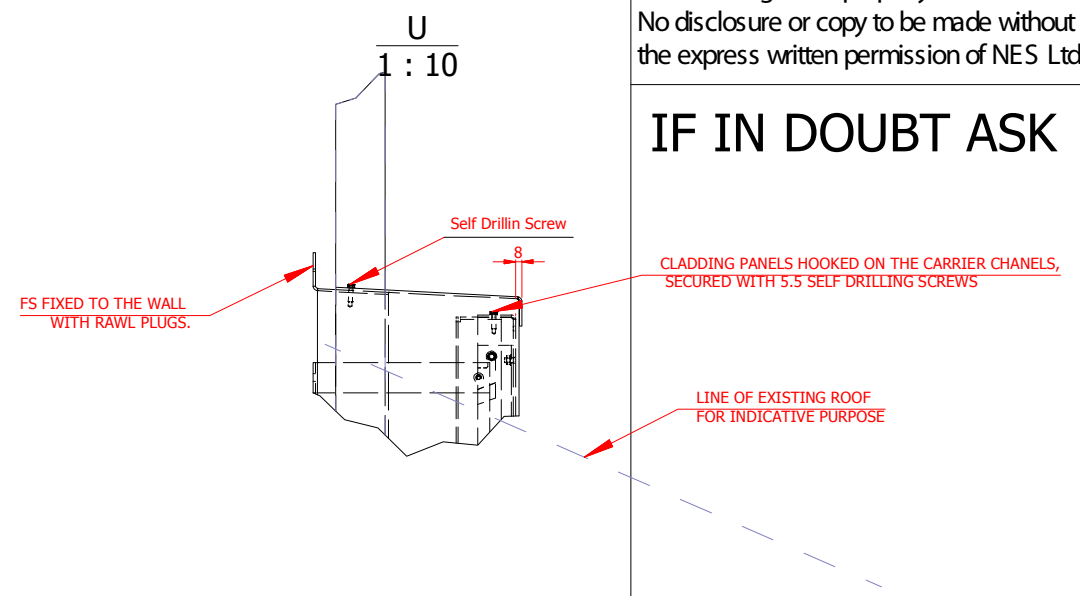
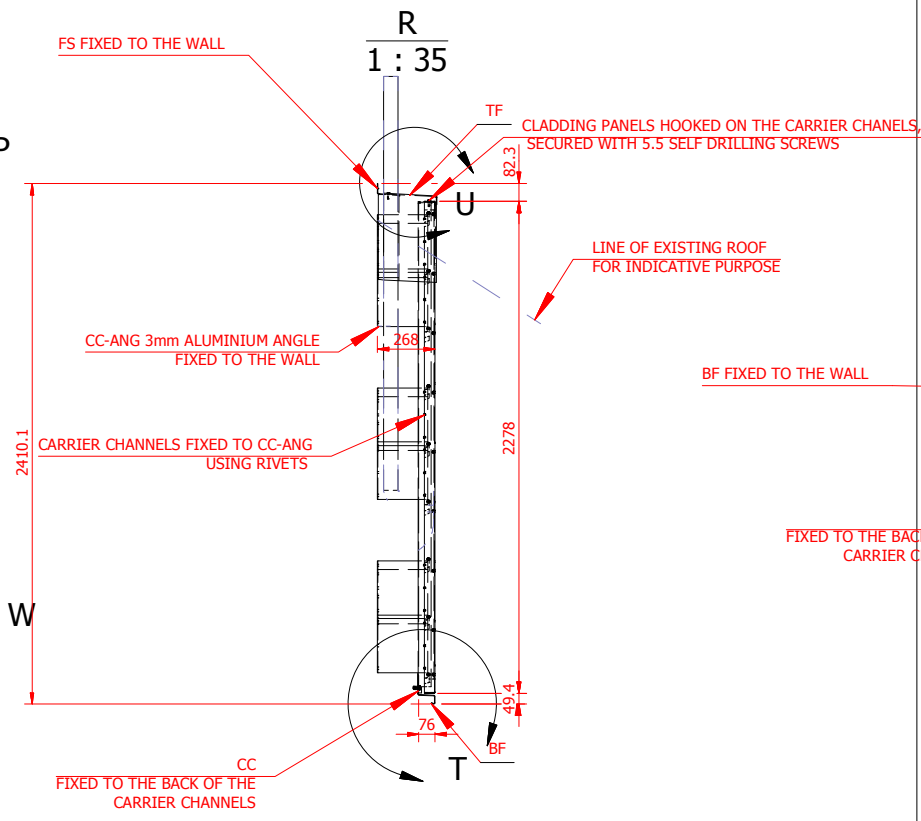
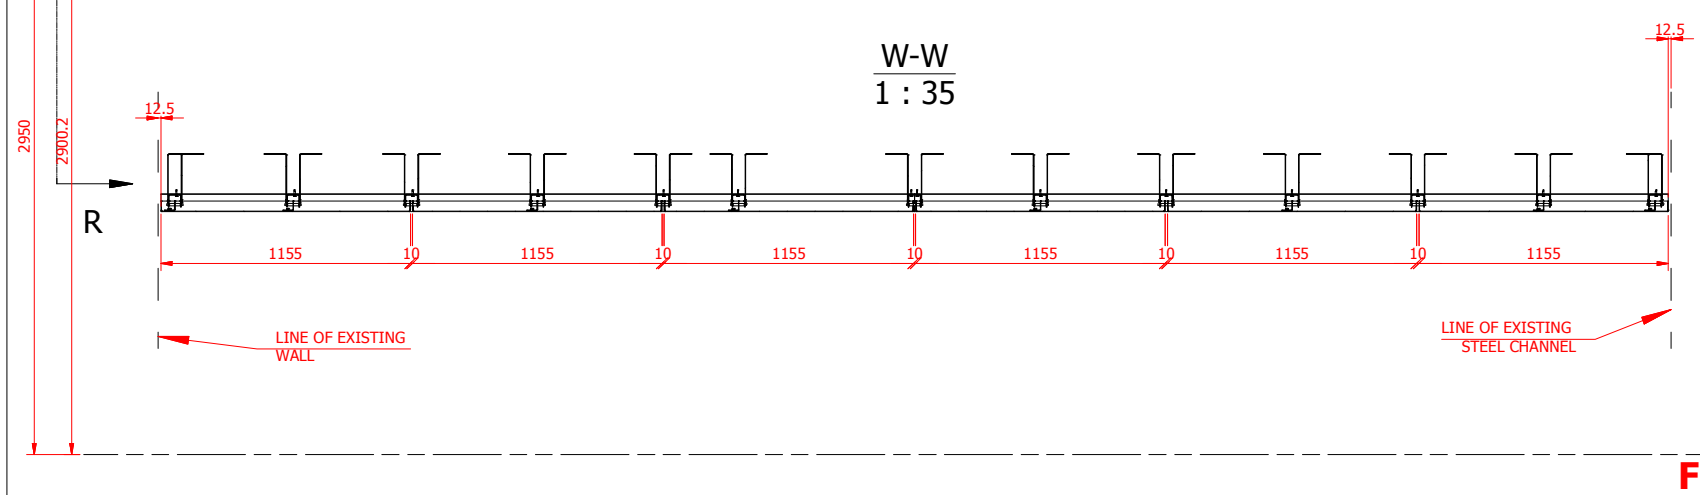
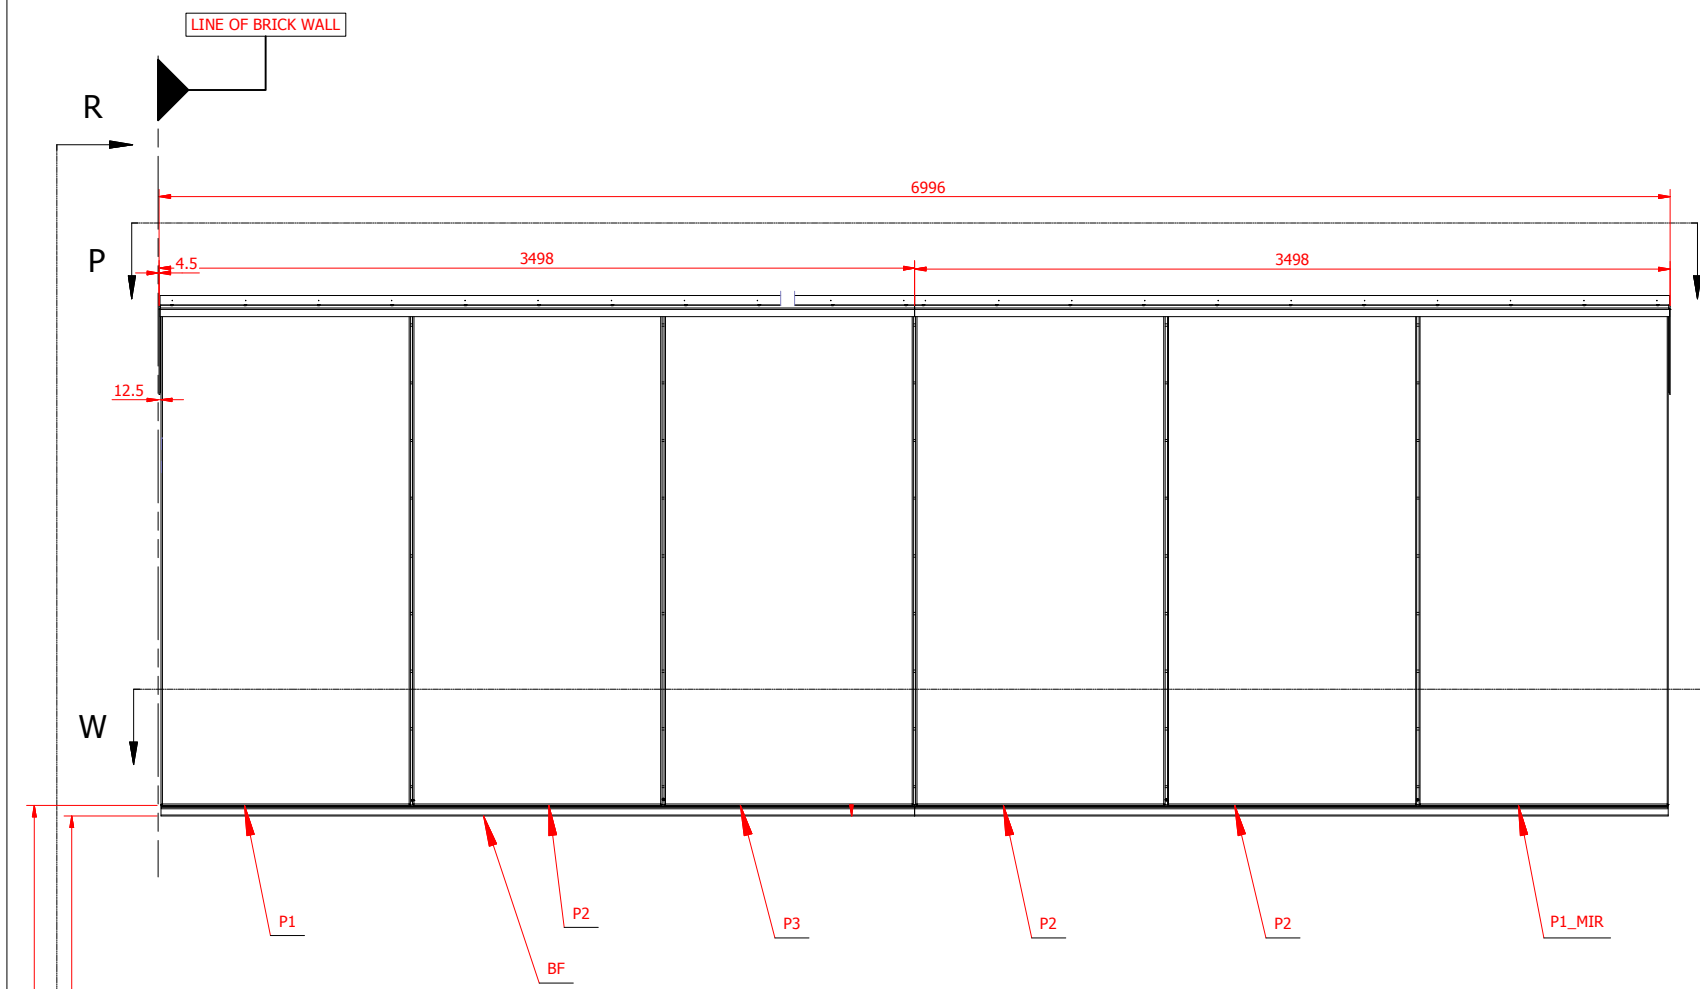


This drawing is the property of NES Ltd.
No disclosure or copy to be made without
the express written permission of NES Ltd.

IF IN DOUBT ASK

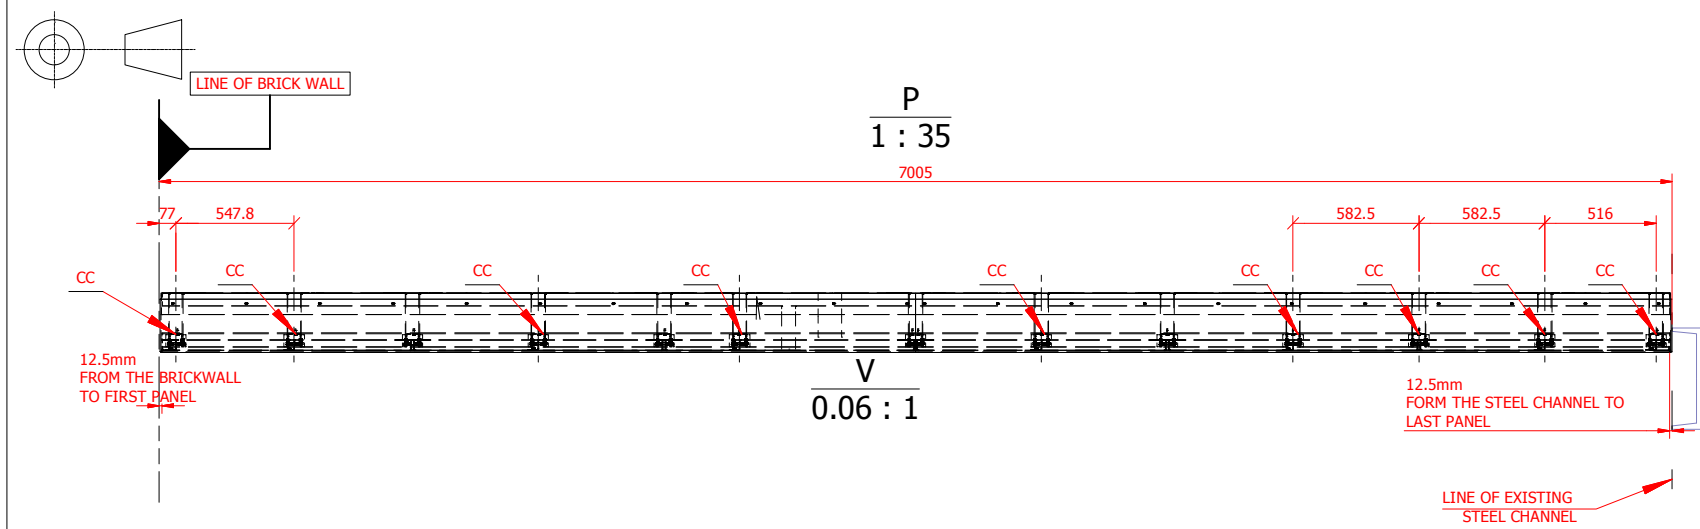

3mm aluminium 1050-H14 grade
Panels finish: 40 micron polyester powder coated
Carrier channels finish: Black
Max panel width: 1900mm
Max panel height: 7900mm

2	HEIGHT CHANGED	03/03/2016
1	First issue	29/02/2016
REV	REVISION TO DRAWING	DATE



CLIENT:			
PROJECT:			
DRAWING TITLE: GA drawings Aluminium open joint rain screen cladding			
DRAWING No.		REV:	
SCALE: AS SHOWN	DATE: 18/11/2015	DRAWN BY:	STATUS: